



Plot 9, The Poulter, The Parklands
9 Upper Walk Close, Sudbrooke, Lincoln, LN2 2ZE

£650,000

5 Bedroom Detached House

- Freehold
- Exclusive New Development
- Beautiful Woodland Setting
- New Home Bursting with Character
- 5 Generous Bedrooms
- Bathroom & x2 En Suite
- Kitchen Dining with Bi-Folding Doors
- Double Garage & Garden
- Traditional Design Contemporary Lifestyle
- EPC Rating - TBC, Council Tax Band - TBC



Overview

THE POULTER: Visually stunning outside and in, this spacious family home boasts a grand, feature Entrance Hallway, A large Living Room with bi-folding doors and Kitchen Diner with French doors leading out to an enclosed garden, Office, Cloakroom Utility Room and WC complete the substantial ground floor. Moving upstairs, the open landing provides access to Five generous double bedrooms leading off it, two with En Suite facilities, while the main Bathroom is also on the first floor. This property also benefits from a driveway and double garage.

Part exchange is considered on all plots.



Internal of Plot 17 Poulter - same house type for example only



Internal of Plot 17 Poulter - same house type for example only


The Parklands Sudbrooke is an exciting new development, nestled within a beautiful woodland surrounding approximately 7 miles from Lincoln City Centre. 24 stylish house types blend with perfect harmony into the beautiful natural environment, everything from thatched cottages to spacious family homes. This unique and wonderfully diverse development is planned to create a community for all to enjoy. The wooded areas are immaculately cared for, making for picturesque walks, rambles with the family and more energetic jogs. The development's centrepiece is an independent pub and restaurant, acting as a central hub for residents and visitors to come together.

Agents Note:- The pictures are of Plot 17 The Poulter which is the same house type. Computer generated images are for illustrative purposes and not to scale.

Agents Note:- The Parklands development benefits from the communal areas and ground maintained for all residents, each property will have a £200.00 per annum contribution.





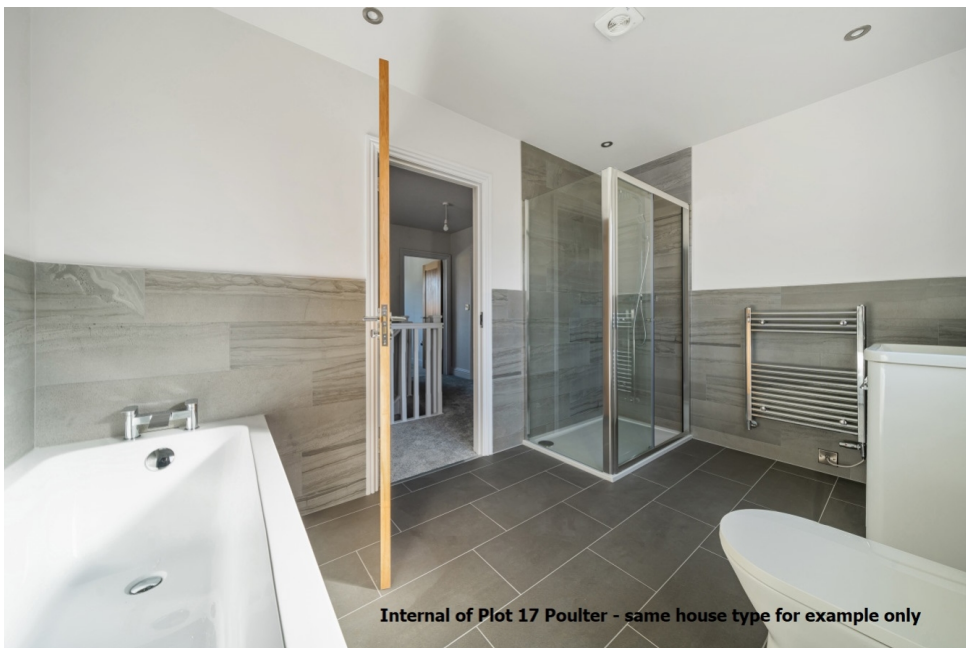

Location




Show on Google: [schools](#), [doctors](#), [supermarkets](#), [restaurants](#), [railway stations](#)



Stonebow
Financial Services Ltd

Do you need Financial Help or Advice?

We are offering free advice through Mortgage Advice Bureau. If you would like to discuss your finances or mortgage, we'll arrange for a qualified adviser to call you back at a convenient time.

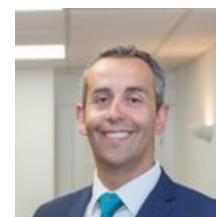

Ahmed Jilil
Financial Services Director


0330 912 0007

Your home may be repossessed if you do not keep up repayments on your mortgage.

There may be a fee for mortgage advice. The actual amount you pay will depend upon your circumstances. The fee is up to 1% but a typical fee is 0.3% of the amount borrowed.

The Parklands , Sudbrooke, Lincoln, LN2

For identification only - Not to scale

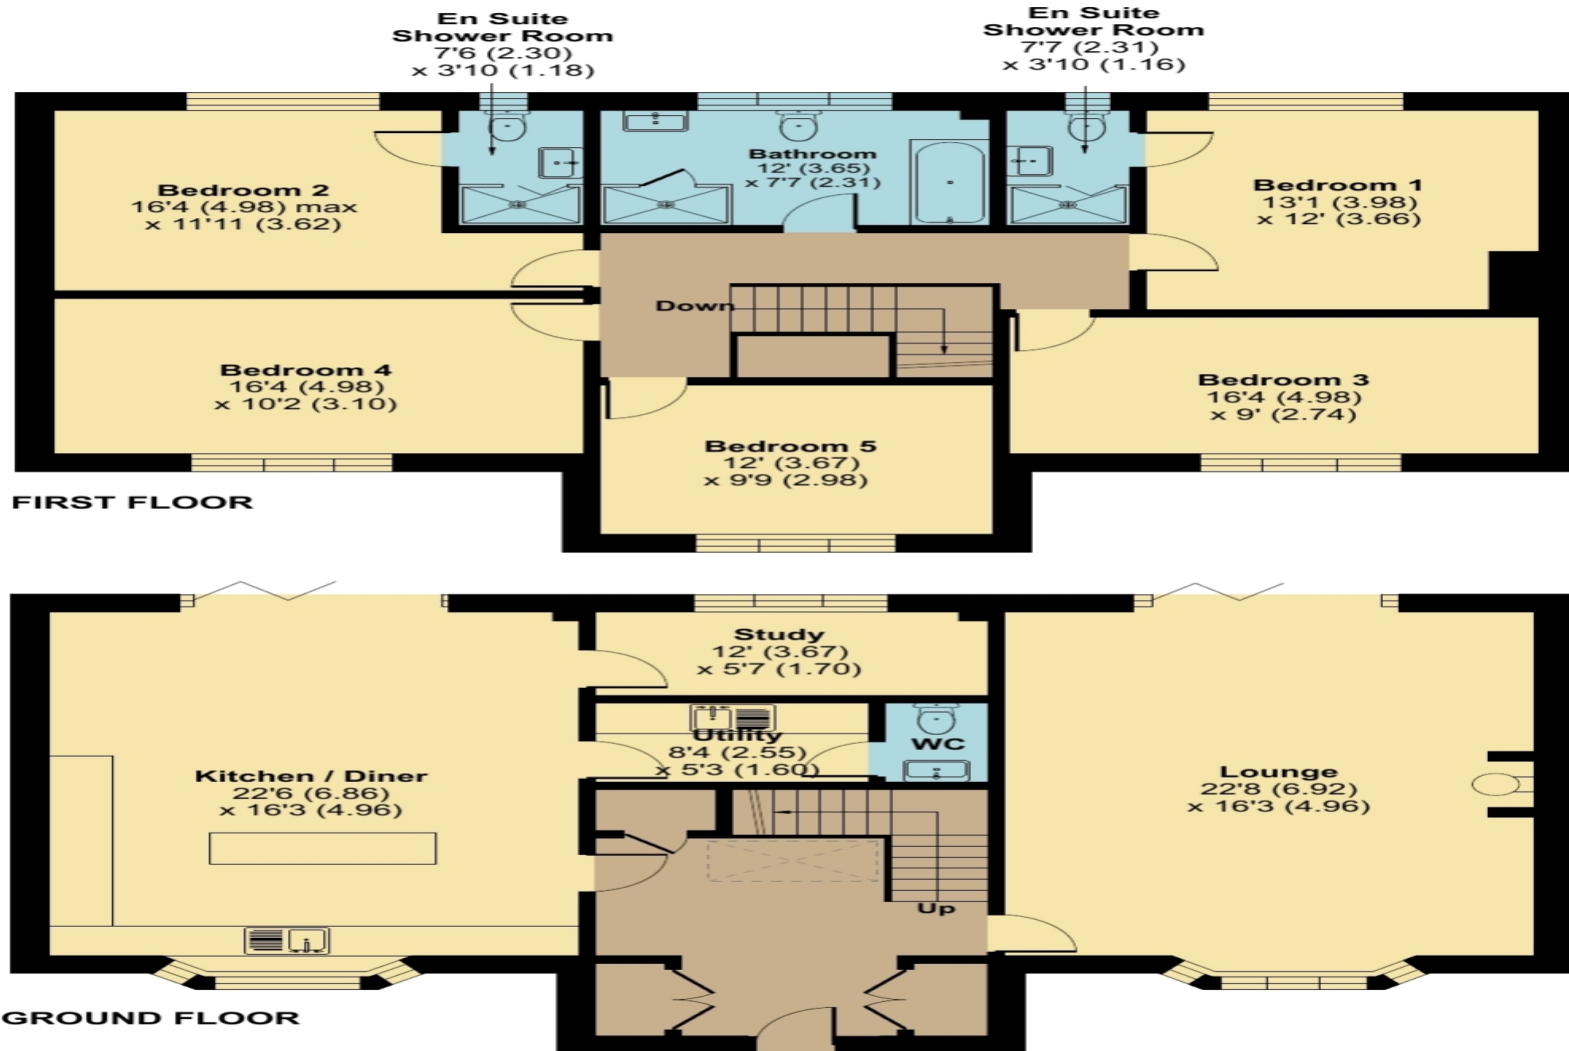

Certified
Property
Measurer

This floor plan was constructed using measurements provided to © nêchecom 2024 by a third party.
Produced for Pygott & Crone. REF: 1091491

DISCLAIMER: THIS SITE MAP IS FOR ARTISTIC PURPOSES ONLY. TERMS & CONDITIONS APPLY



Houses. Homes. Harmony.



Plot 9, The Poulter, The Parklands, 9 Upper Walk Close
is on the market with our Lincoln branch

36a Silver Street, Lincoln LN2 1EW

01522 568822